


ALAIEDON TOWNSHIP, T.3N. - R.1W. , INGHAM COUNTY, MICHIGAN

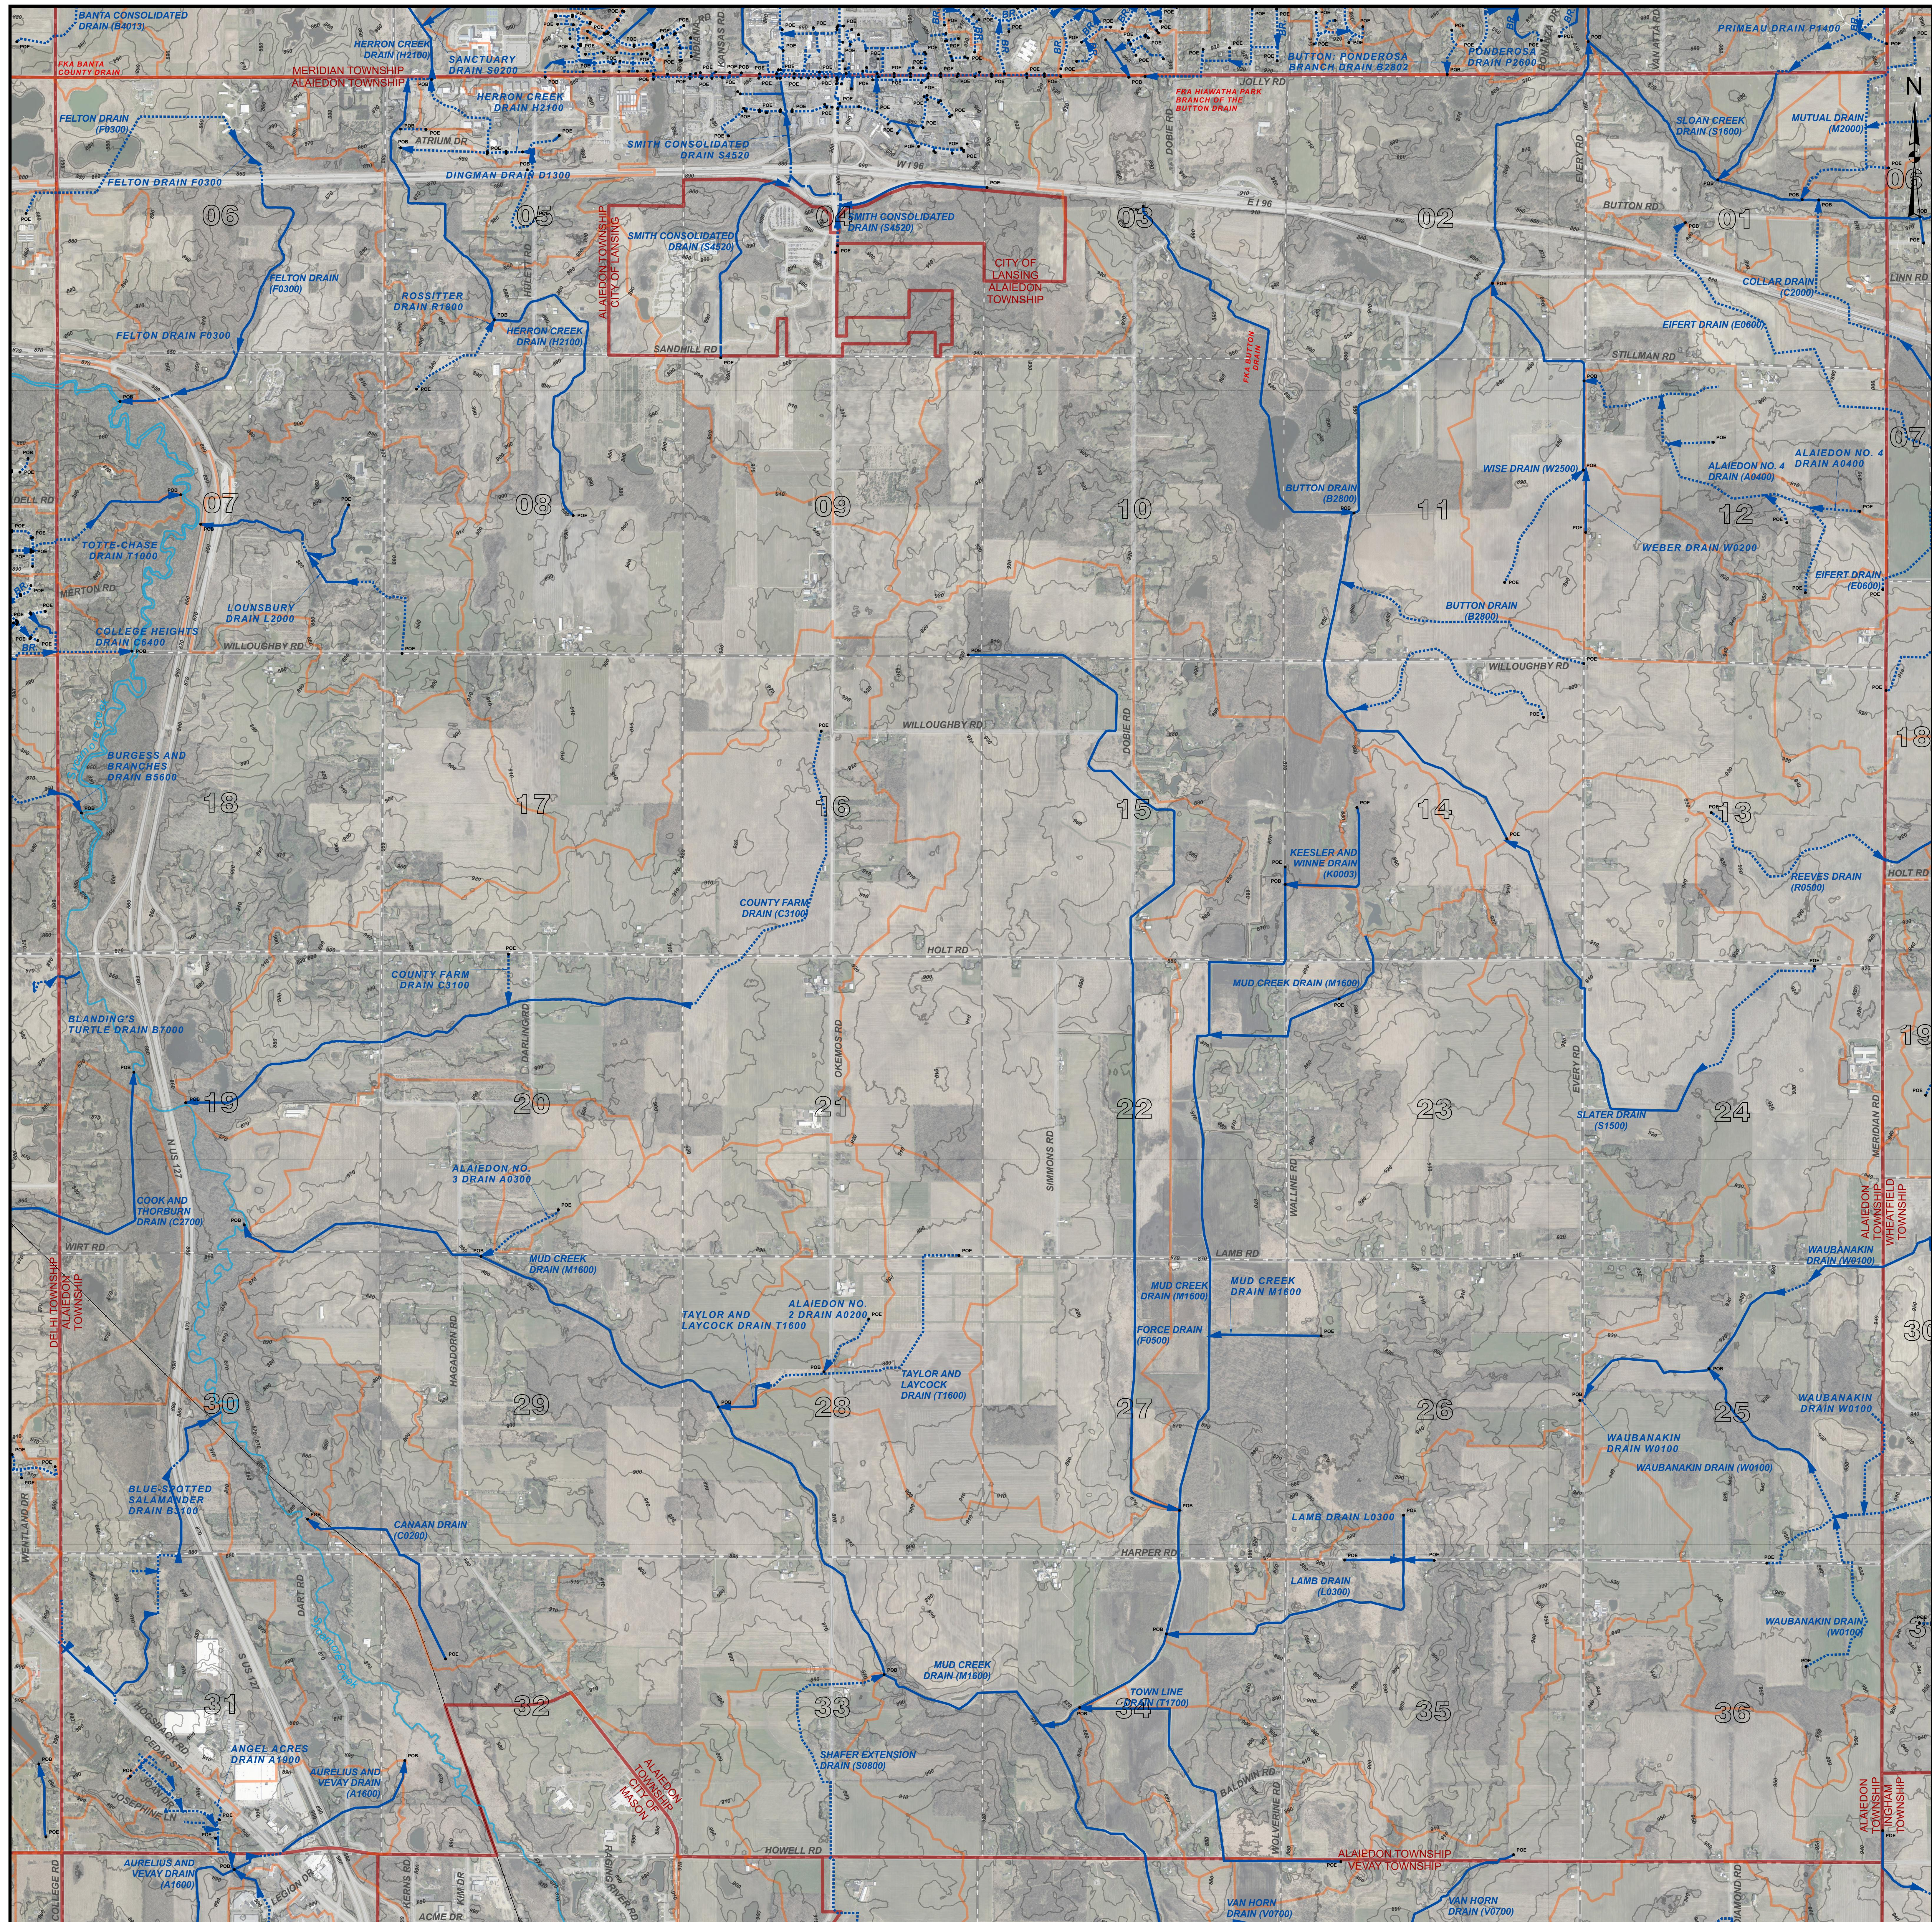

PATRICK E. LINDEMANN
INGHAM COUNTY DRAIN COMMISSIONER



LEGEND
MUNICIPAL BOUNDARIES
COUNTY
DRAINAGE DISTRICT BOUNDARIES
OTHER INTERCOUNTY DISTRICT BOUNDARIES
OPEN DRAIN
CLOSED DRAIN
ROADS
RAILROADS
NATURAL WATERCOURSE
RED = FORMERLY KNOWN AS

DISCLAIMER:
This map is a generalized representation of established drain routes and courses and/or drainage district boundaries. It is provided by the Ingham County Drain Commissioner for reference and display purposes only and does not confirm, create, refute, remove, expand, alter or otherwise affect any rights or obligations recognized or imposed by federal, state or local law, ordinance, regulation or rule.

0 0.25 0.5 1 Miles
1 INCH = 1,000 FEET

PRELIMINARY
ALAIEDON TOWNSHIP DRAIN MAP
T.3N. - R.1W.
INGHAM COUNTY, MICHIGAN

707 BUHL AVENUE
P.O. BOX 220
MASON, MI 48854
PHONE: (517) 676-8395
FAX: (517) 676-8364

DRAIN INDEX

Drain No.	Drain Name	Drain No.	Drain Name	Drain No.	Drain Name
A0200	ALAIEDON NO. 2 DRAIN	C3100	COUNTY FARM DRAIN	P1400	PRIMEAU DRAIN
A0300	ALAIEDON NO. 3 DRAIN	C6400	COLLEGE HEIGHTS DRAIN	R0500	REEVES DRAIN
A0400	ALAIEDON NO. 4 DRAIN	D1300	DINGMAN DRAIN	R1800	ROSSITTER DRAIN
A1600	AURELIUS AND VEVAY DRAIN	E0600	EIFERT DRAIN	S0800	SHAFER EXTENSION DRAIN
A1900	ANGEL ACRES DRAIN	F0300	FELTON DRAIN	S1500	SLATER DRAIN
B0500	BATES DRAIN	F0500	FORCE DRAIN	S1600	SLOAN CREEK DRAIN
B2800	BUTTON DRAIN	H2100	HERRON CREEK DRAIN	S4520	SMITH CONSOLIDATED DRAIN
B2802	BUTTON, PONDEROSA BRANCH DRAIN	H2100	HERRON CREEK DRAIN	T1000	TOTTE-CHASE DRAIN
B2804	BUTTON, SPRING LAKES BRANCH DRAIN	K003	KEESLER AND WINNE DRAIN	T1600	TAYLOR AND LAYCOCK DRAIN
B3100	BLUE-SPOTTED SALAMANDER DRAIN	L0300	LAMB DRAIN	T1700	TOWN LINE DRAIN
B5600	BURGESS AND BRANCHES DRAIN	L2000	LOUNSBURY DRAIN	V0700	VAN HORN DRAIN
C2000	CANAAN DRAIN	M1600	MUD CREEK DRAIN	W0100	WAUBANAKIN DRAIN
C2000	COLLAR DRAIN	M1700	MEADOWS DRAIN	W0200	WEBER DRAIN
C2700	COOK AND THORBURN DRAIN	M2000	MUTUAL DRAIN	W2500	WISE DRAIN